


FIRST FLOOR PLAN
SCALE: 1/4" = 1'-0"

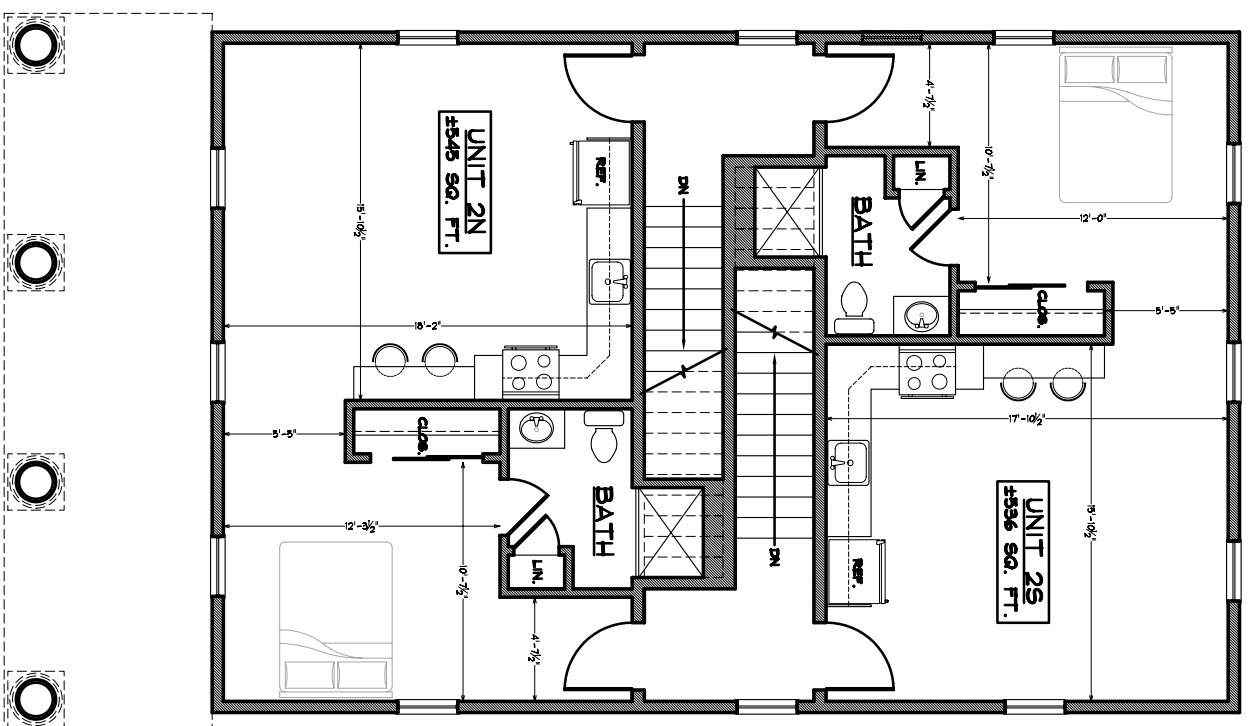

SECOND FLOOR PLAN
SCALE: 1/4" = 1'-0"

DRAWING TITLE:
PROPOSED
FLOOR PLANS

DRAWN BY: **2/26**

CHECKED BY: **5/89, J/294**

DATE: **08/14/13**

REVISIONS:

PROJECT No. **1251**

SHEET No.

A2

DESIGN

Giampietro Architects
354 Gifford Street
Falmouth, MA 02540
Tel: 508-540-7400
Fax: 508-540-0220

ALTERATIONS FOR:
FALMOUTH HOUSING TRUST
ODD FELLOWS HALL
FALMOUTH, MA

ARCHITECT
SIGNATURE

CONSULTANT
SIGNATURE