





FRONT ELEVATION
SCALE: 1/4" = 1'-0"

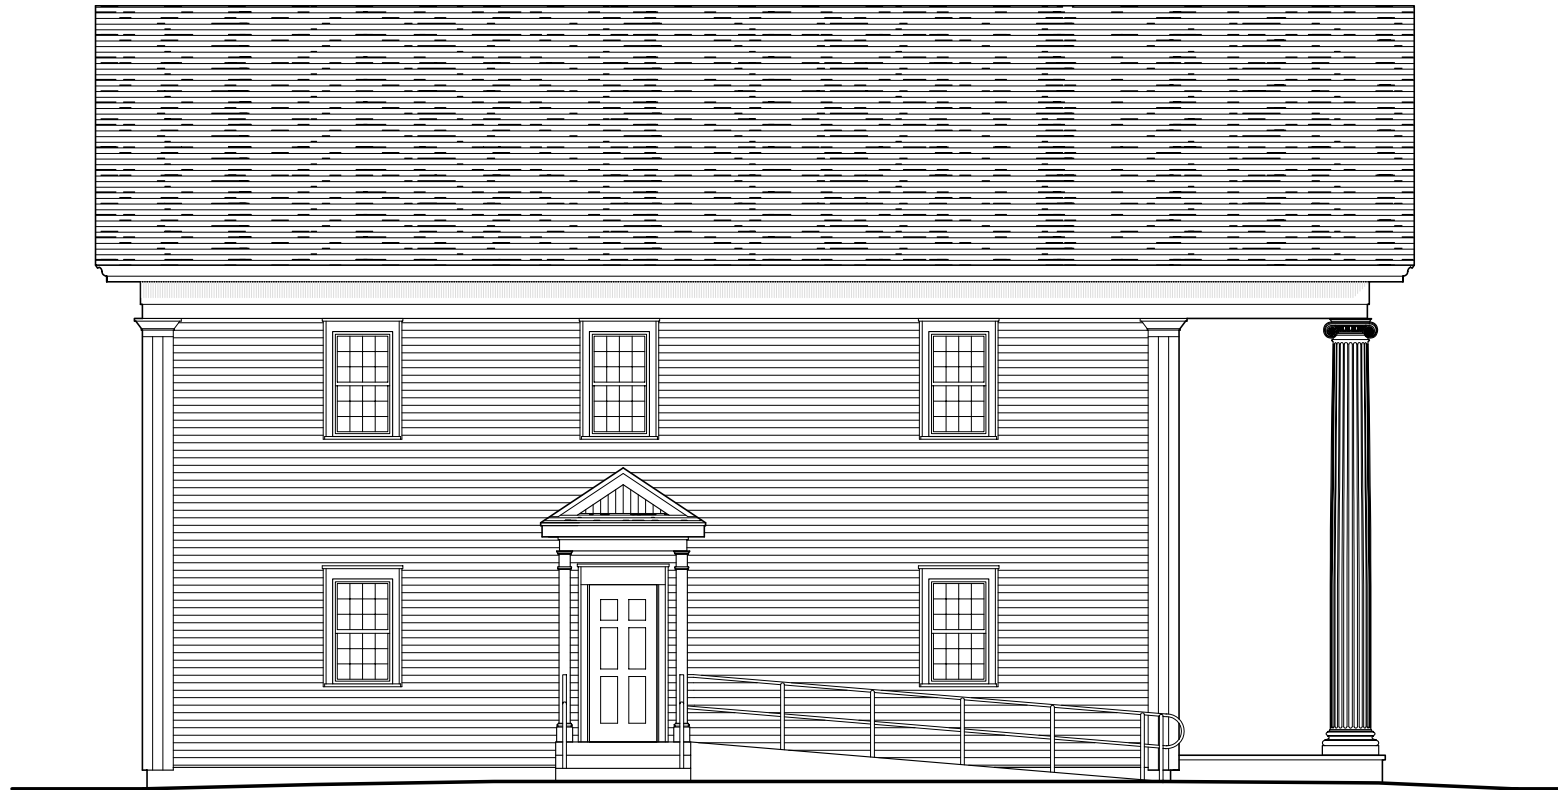

LEFT SIDE ELEVATION
SCALE: 1/4" = 1'-0"



BACK ELEVATION
SCALE: 1/4" = 1'-0"

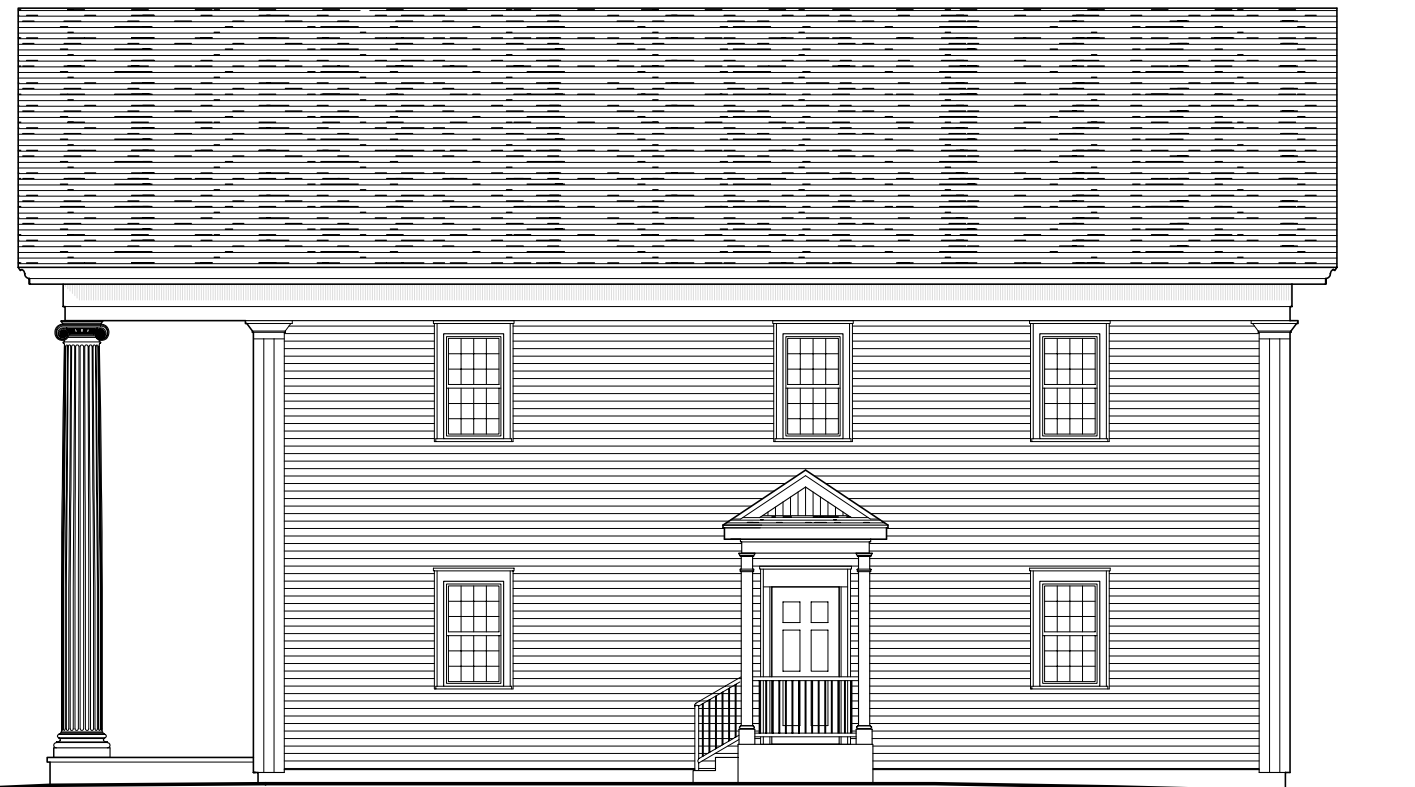

RIGHT ELEVATION
SCALE: 1/4" = 1'-0"

CONSULTANT

SIGNATURE

ARCHITECT

SIGNATURE

ALTERATIONS FOR:
FALMOUTH HOUSING TRUST
ODD FELLOWS HALL
FALMOUTH, MA

Giampietro Architects
354 Gifford Street
Falmouth, MA 02540
Tel: 508-540-7400
Fax: 508-540-0220

DRAWING TITLE:
PROPOSED ELEVATIONS

DRAWN BY: *RFB*

CHECKED BY: *R.E.P., L.F.S.*

DATE: 06/14/13

REVISIONS:

PROJECT No. 1251

SHEET No.

A1

DESIGN